


NOTES
 Do not scale from drawings.
 All discrepancies to be reported to the architect immediately.
 All dimensions to be verified by contractor on site prior to any works.

REVISIONS:

No:	Description:	Date:	By:	Checked:

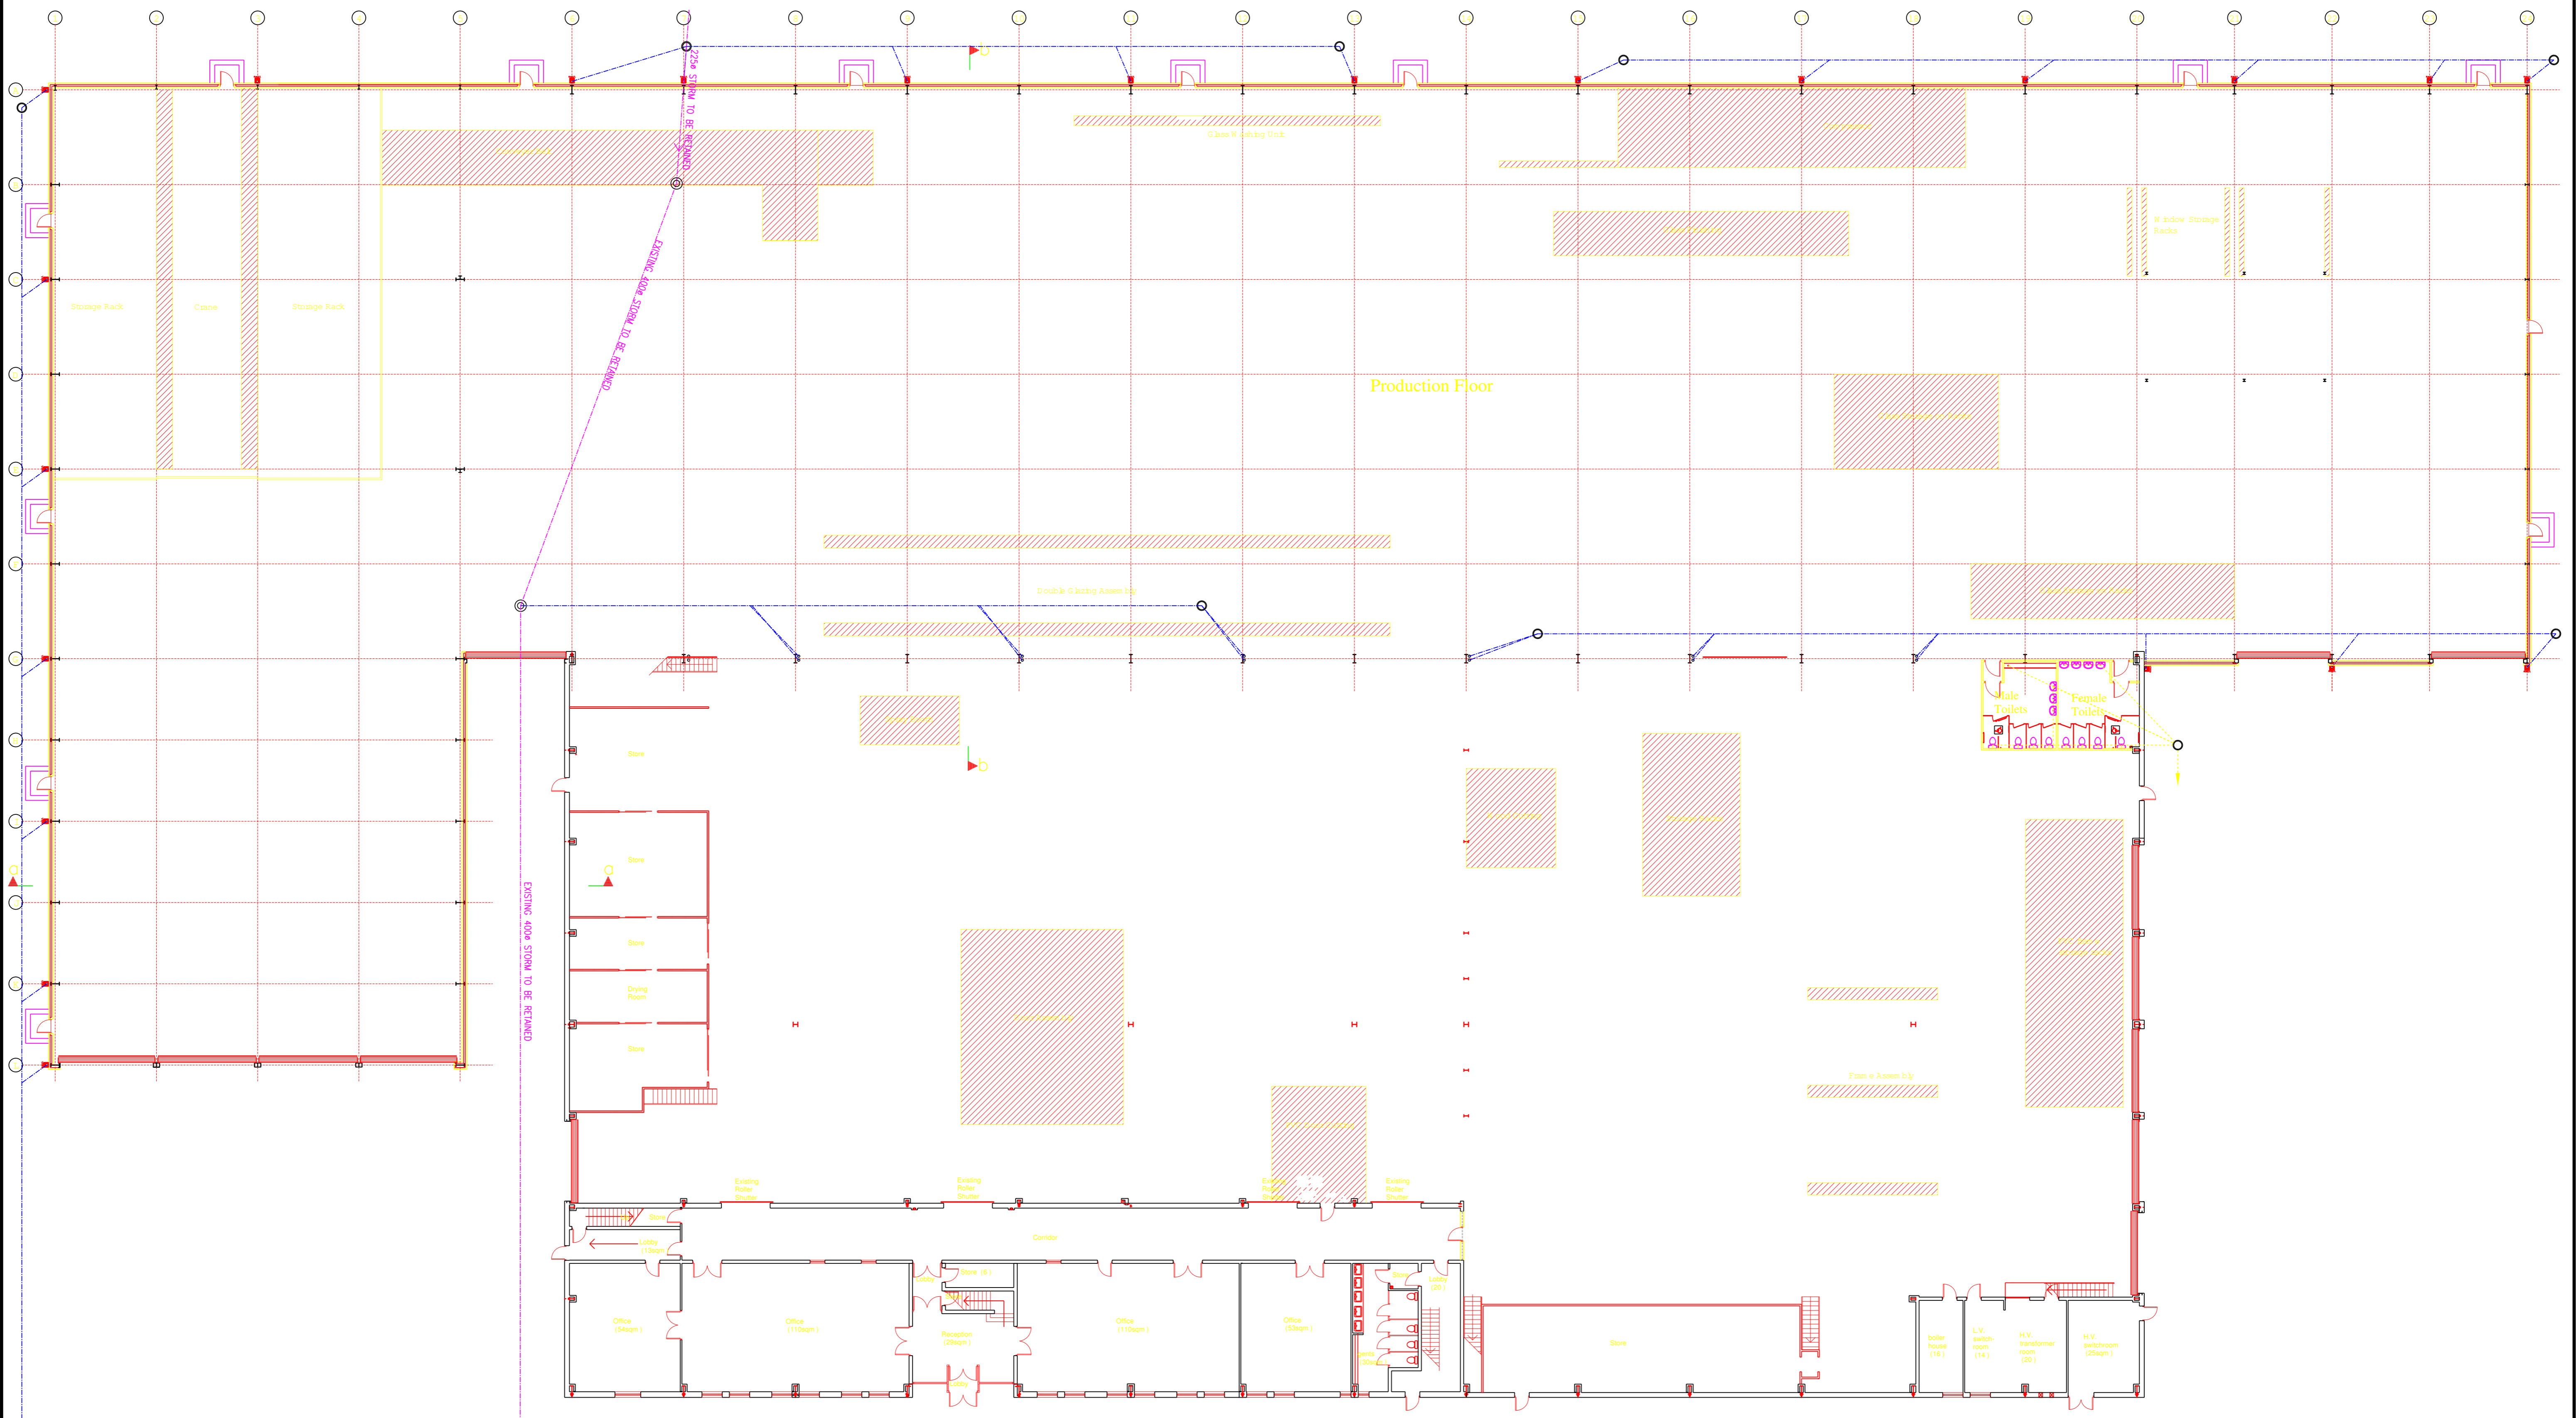

Existing Ground Floor Plan

PROJECT NO: M-0251-A DRAWING NO: L01
 PROJECT TITLE: Refurbishment of Existing Factory for Camden Group at Newpark Industrial Estate Antrim
 DRAWING TITLE: Existing Drawing

DATE: 05/05/2009
 DRAWN BY: MMC
 CHECKED BY:
 SCALE: 1:200

mcgurk.
 CHARTERED ARCHITECTS

MAGHERAFELT BELFAST COOKSTOWN
 T 028 7930 1126 T 028 9032 1155 T 028 8676 9296
 E info@mcgurk-architects.com W www.mcgurk-architects.com

All rights reserved. All drawings and written material herein constitute original and unpublished work of the architect and may not be duplicated, used or disclosed without written consent of the architect.