


PROPOSED FRANK PLACE ELEVATION (with boundary treatment)

**MATERIALS/FINISHES:**

- GROUND**  
 Walls: Red brick (Ibstock Red Leicester) with recessed red brick stack bonded brick course panels  
 Windows: Grey PPC Aluminum RAL colour 7037  
 Doors: Grey PPC Aluminum RAL colour 7037  
 Downpipes: Recessed Grey PPC Aluminum RAL colour 7037
- FIRST/SECOND/THIRD**  
 Walls: Red brick (Ibstock Red Leicester) with recessed red brick stack bonded brick course panels and projecting render bay windows with exposed recessed concrete lintels over windows  
 Windows: Grey Aluminum with aluminum panels RAL colour 7037  
 Doors: Grey Aluminum RAL colour 7037  
 Downpipes: Recessed Grey PPC Aluminum RAL colour 7037  
 Roof: Anthracite Grey Single ply membrane

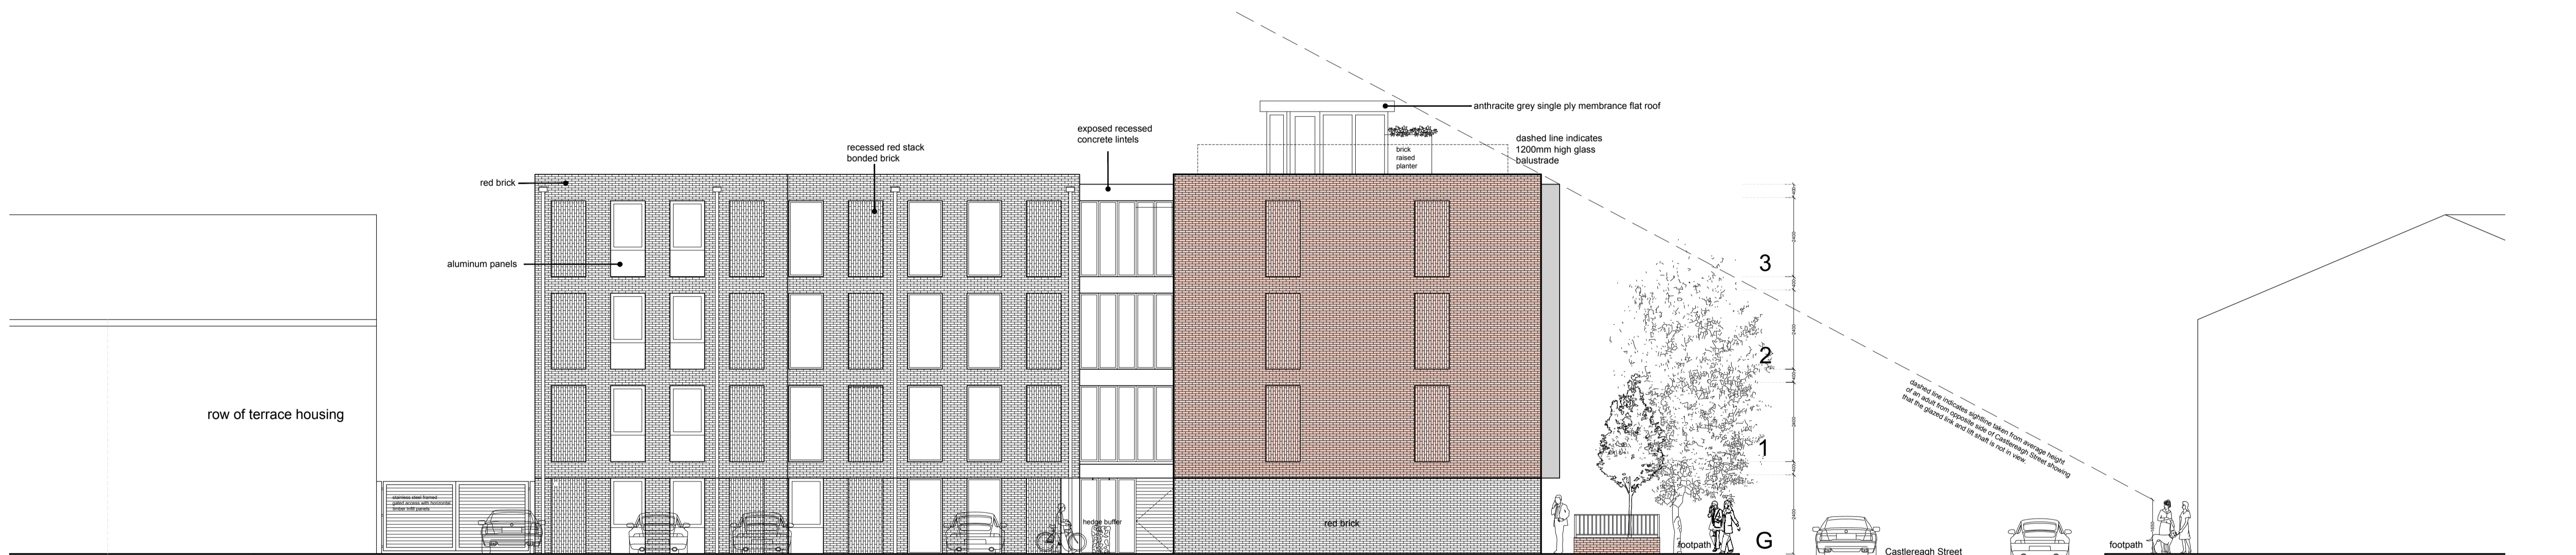


PROPOSED FRANK PLACE ELEVATION (without boundary treatment)

Revision	Description	Details
F	Glazed link amended	JL.BG 22 November 2018
E	Colour of Flat roof added	JL.BG 20 November 2018
D	Lift Shaft and Glazed link amended	JL.BG 20 November 2018
C	Elevations amended	JL.BG 07 November 2018
B	Elevations amended to reflect Plans	JL.BG 30 August 2018
A	Ground floor footprint reduced along Castlereagh Place.	JL.BG 13 March 2018

Revision Description

Details

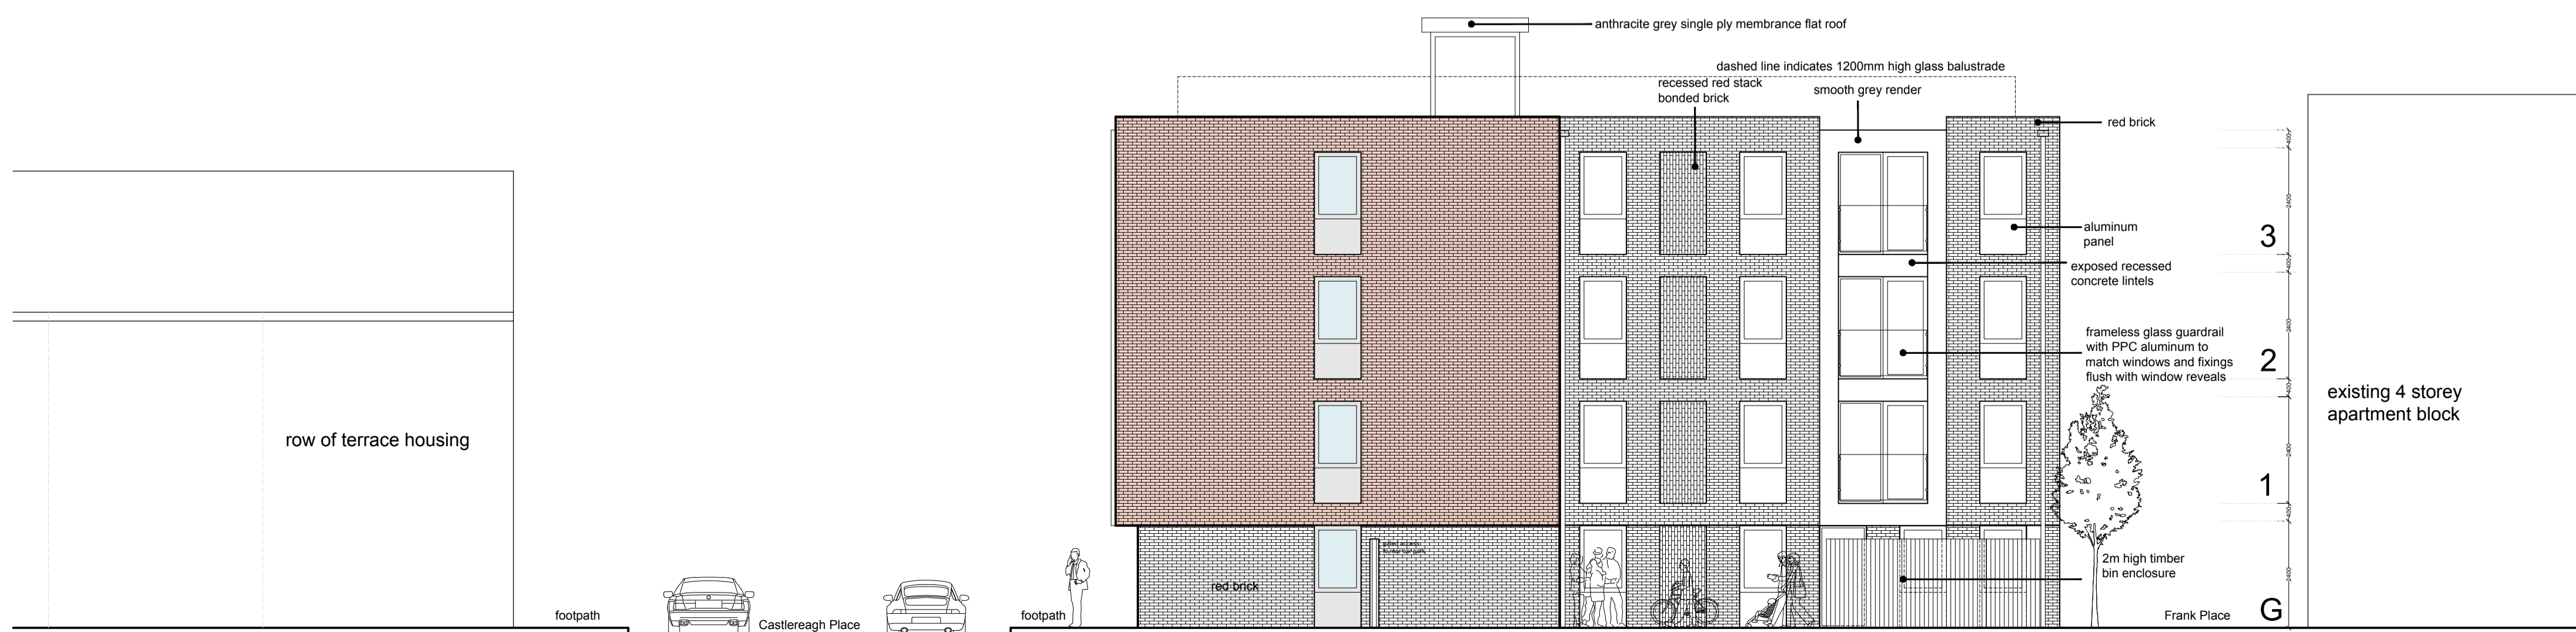

PROPOSED REAR ELEVATION

**Drawing No.** 6617.05(F)  
**Client** Ballygood Investments Ltd  
**Project** Proposed Apartment Development at 2-6 Castlereagh Place, Belfast  
**Drawing** Proposed Frank Place and Rear Elevations  
**Scale** 1:100 @ A1  
**Drawn/Checked** JL.BG  
**Date** 04 December 2017



**BGA Architects Ltd**

50 Regent Street  
 Newtownards  
 Co. Down  
 BT23 4LP  
 T +44 (0) 28 9181 5736  
 F +44 (0) 28 9181 2453  
 E office@bga-ni.com  
 W www.bga-ni.com

Architects  
 Planning  
 Interior Design  
 Expert Witness  
 Adjudication



The company is registered in Northern Ireland under the company number: NI60593  
 © Copyright BGA Ltd. All rights reserved. Respect Copyright.