


PROPOSED FIRST, SECOND + THIRD FLOOR PLANS

PLAN KEY:


- 01. hall
- 02. bathroom
- 03. open plan kitchen dining living space
- 04. bedroom
- 05. ensuite
- 06. lift shaft
- 07. common corridor
- 08. study

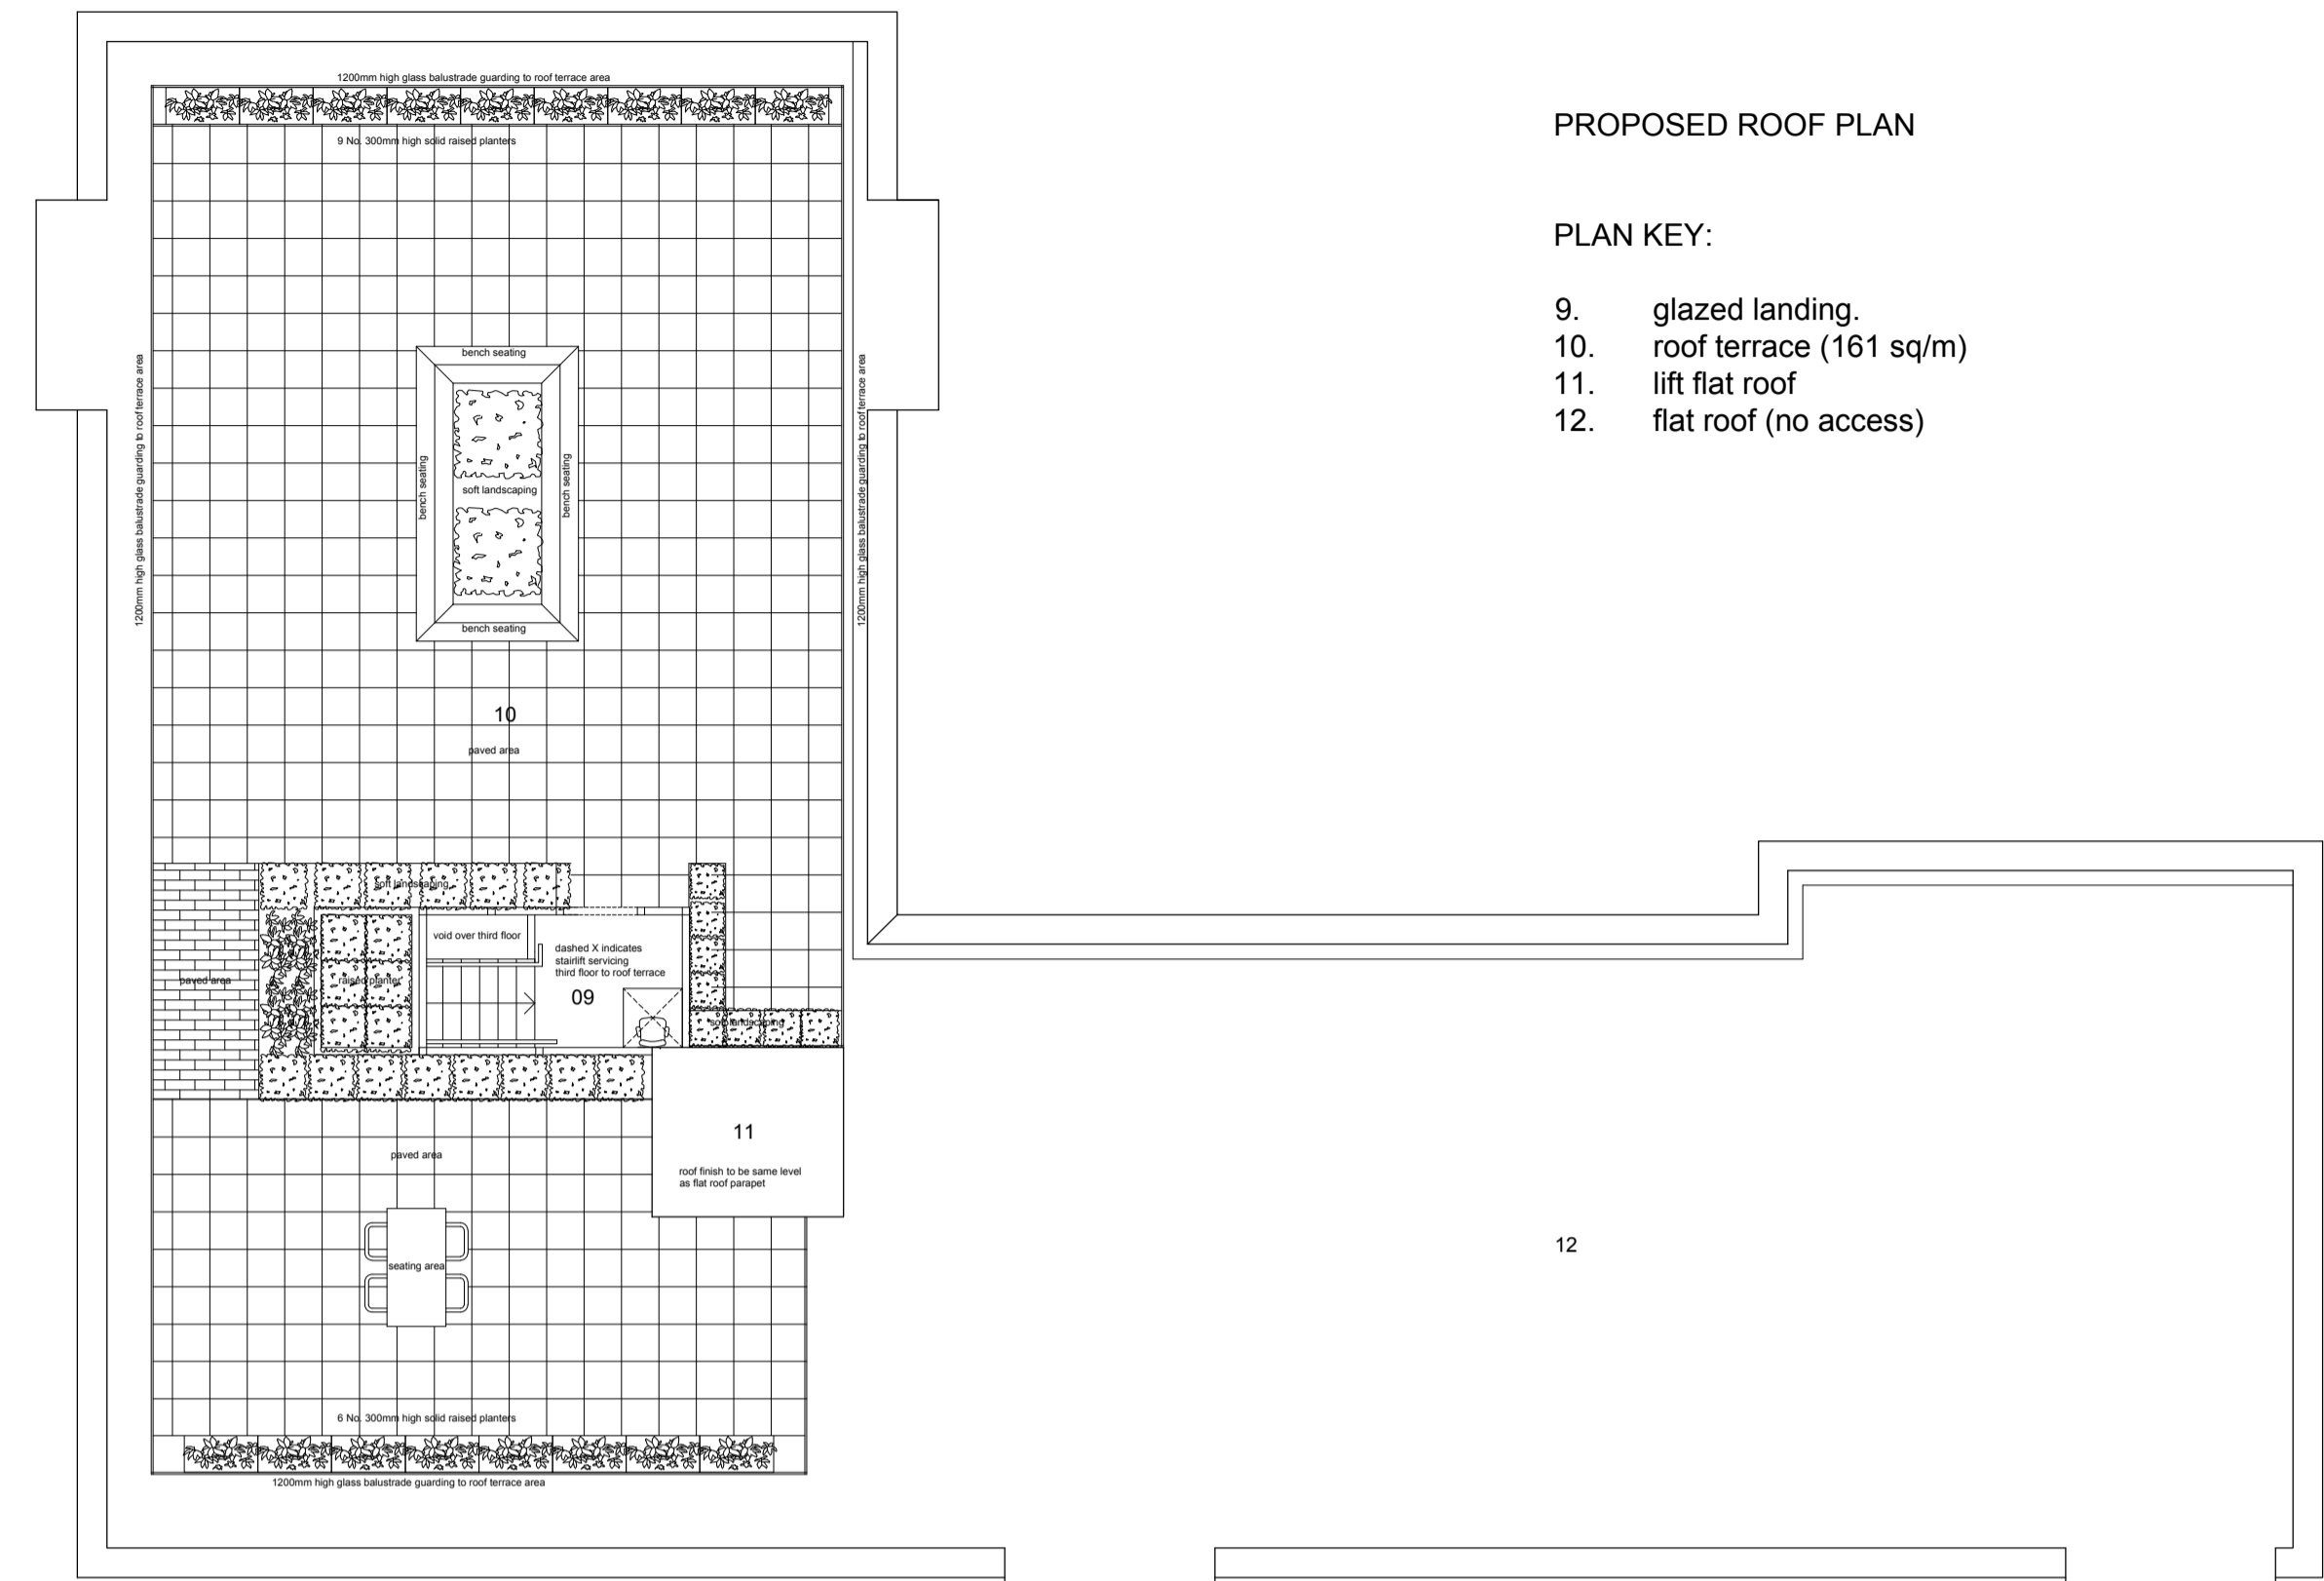

PROPOSED ROOF PLAN

PLAN KEY:

- 9. glazed landing.
- 10. roof terrace (161 sq/m)
- 11. lift flat roof
- 12. flat roof (no access)

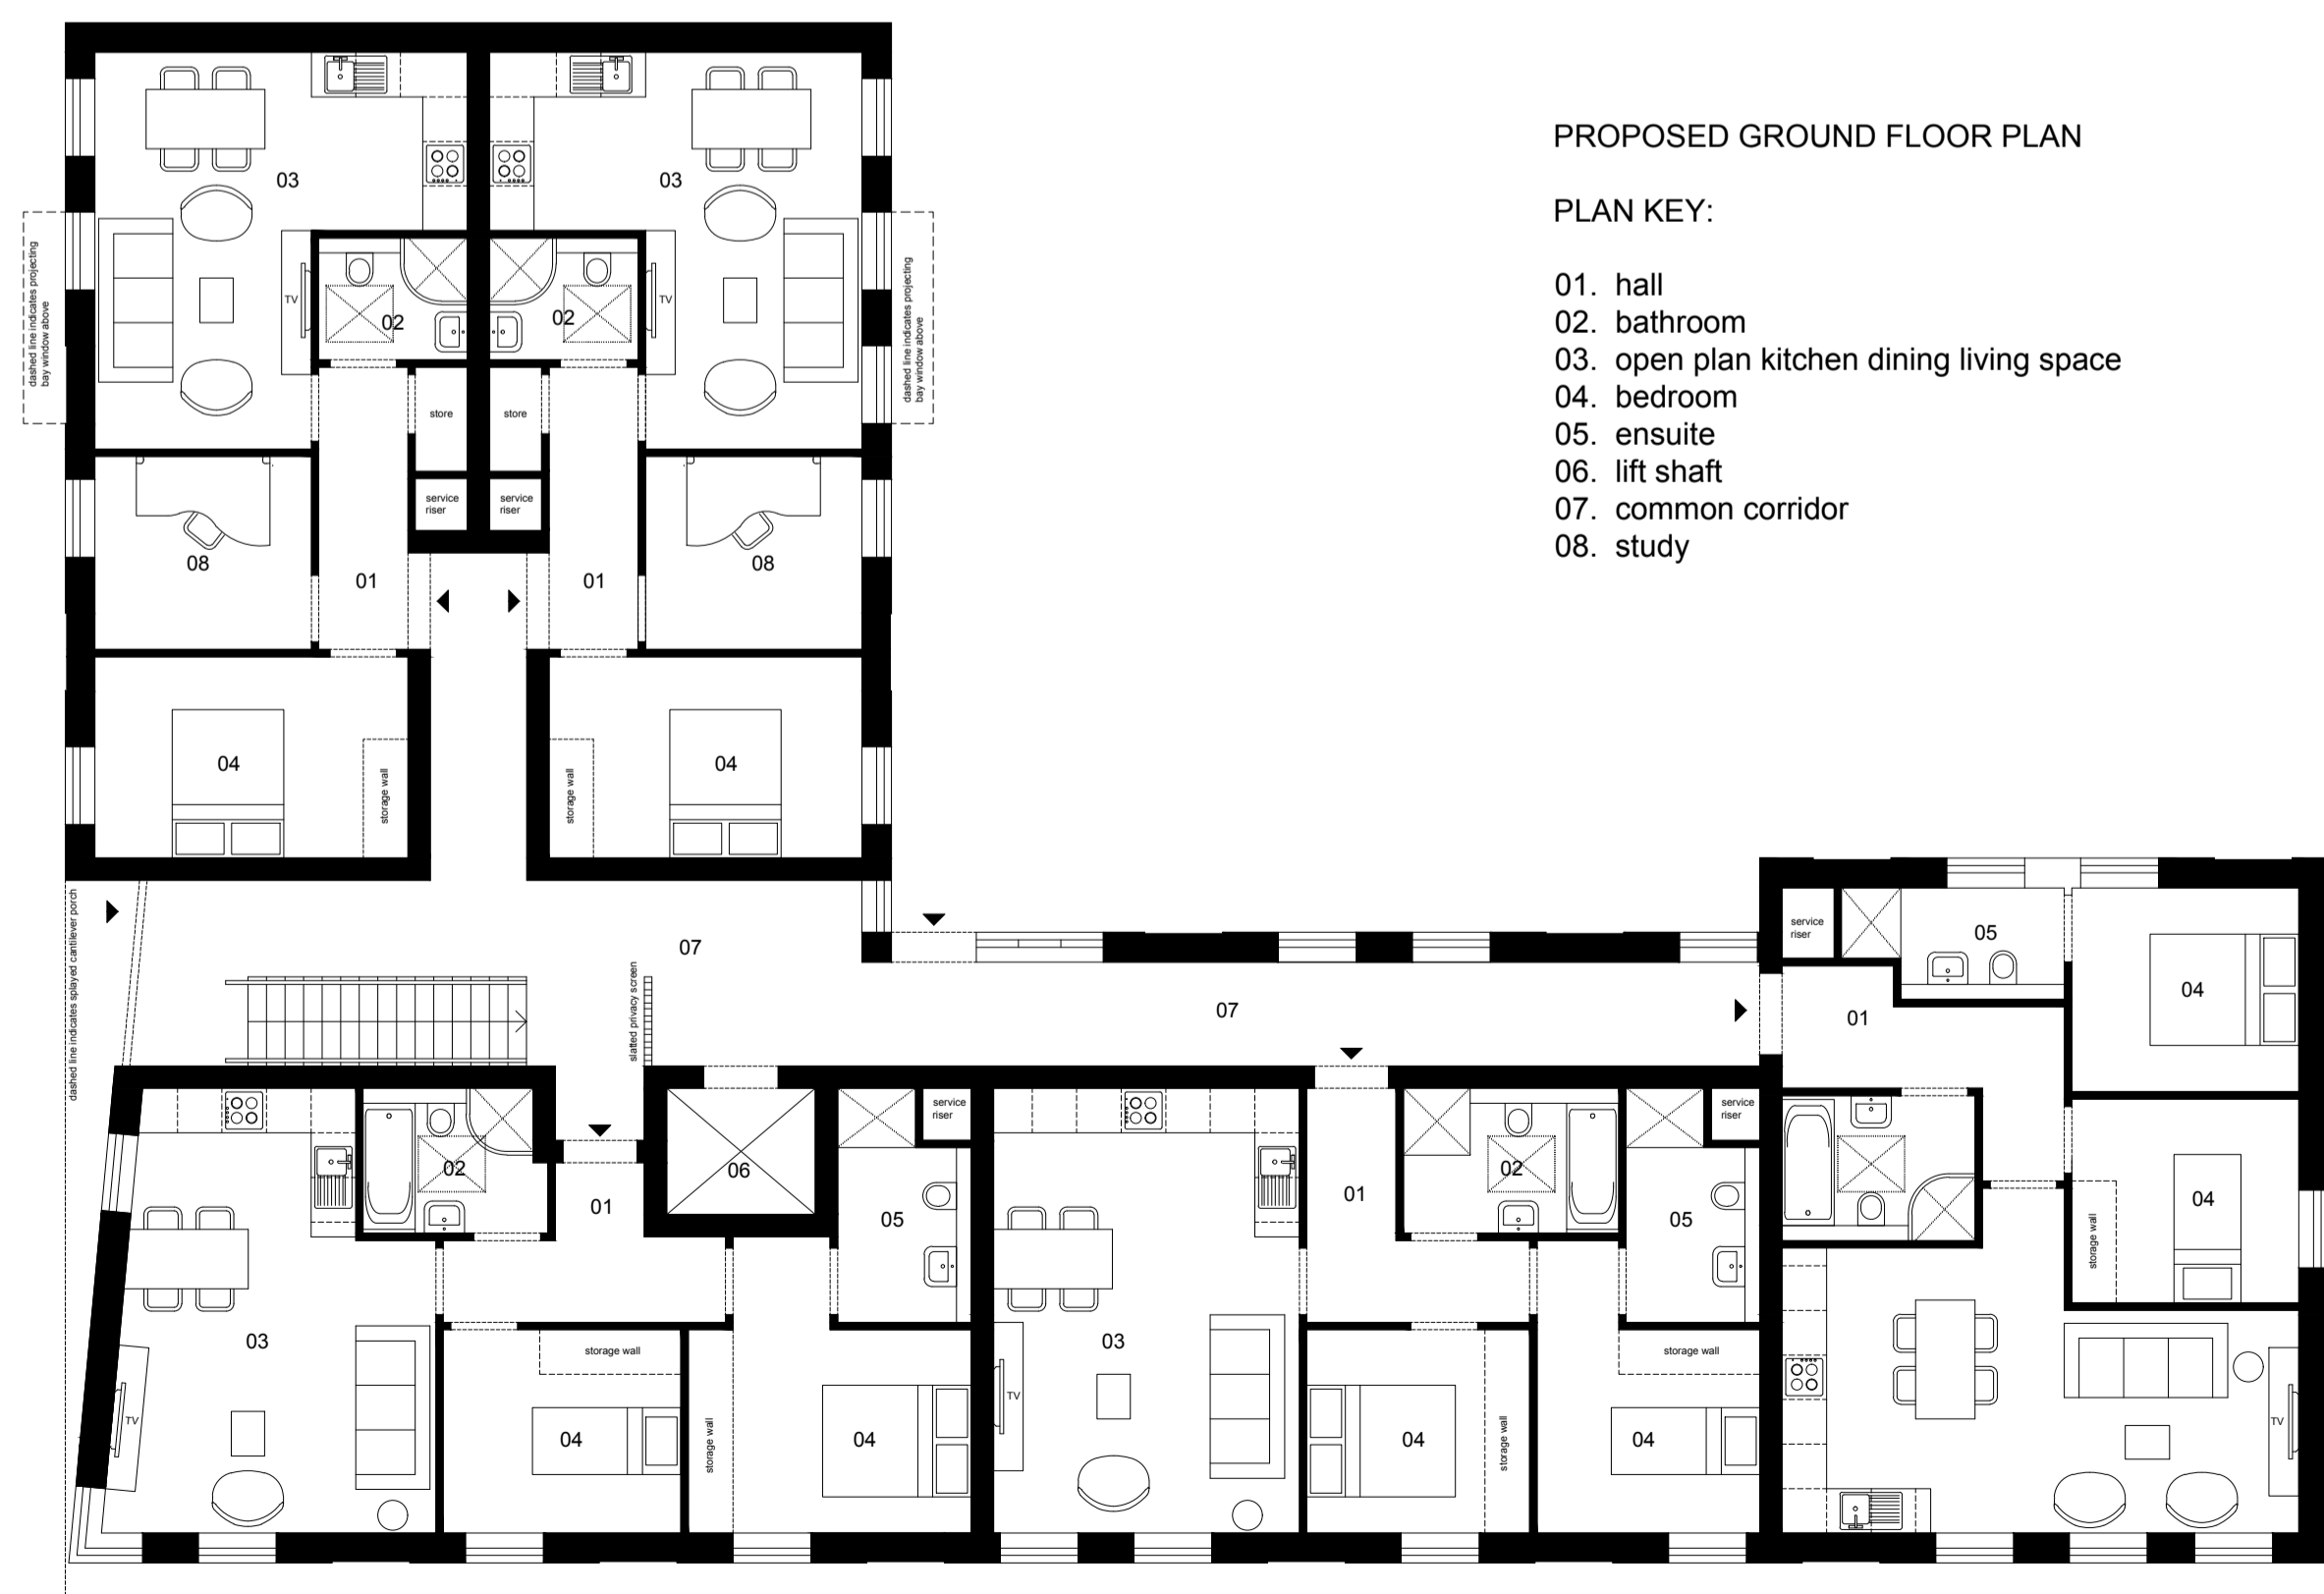

PROPOSED GROUND FLOOR PLAN

PLAN KEY:

- 01. hall
- 02. bathroom
- 03. open plan kitchen dining living space
- 04. bedroom
- 05. ensuite
- 06. lift shaft
- 07. common corridor
- 08. study

Revision	Description
E	Stairlift added
D	Roof Plan amended
C	Minor Amendments to Plan
B	Floor Plan footprint increased
A	Ground floor footprint reduced along Castlereagh Place.

JL.BG 22 November 2018
 JL.BG 20 November 2018
 JL.BG 07 November 2018
 JL.BG 28 August 2018
 JL.BG 13 March 2018

Details



Drawing No. 6617.03(E)

Client Project Ballygood Investments Ltd
 Proposed Apartment Development at
 2-6 Castlereagh Place, Belfast

Drawing Proposed Floor Plans &
 Proposed Roof Plan

Scale 1:100 @ A1
 Drawn/Checked JL.BG
 Date 04 December 2017

BGA Architects Ltd

50 Regent Street
 Newtownards
 Co. Down
 BT23 4LP
 T +44 (0) 28 9181 5736
 F +44 (0) 28 9181 2453
 E office@bga-ni.com
 W www.bga-ni.com

Architects
 Planning
 Interior Design
 Expert Witness
 Adjudication

